

COPYRIGHT NOTICE

THE DRAWING, SPECIFICATIONS AND DESIGN CONTAINED HEREIN REPRESENTED HERE
ARE THE PROPERTY OF PATTILLO MANAGEMENT, INC. AND ARE NOT TO BE
USED FOR ANY PURPOSE OTHER THAN THE PROJECT SPECIFICALLY
IDENTIFIED HEREON. ANY REUSE, REPRODUCTION, MODIFICATION,
OR ALTERATION OF ANY PART OF THIS DRAWING WITHOUT THE
PERMISSION FROM PATTILLO MANAGEMENT, INC.

DRAWING ISSUE RECORD

DATE	DESCRIPTION
------	-------------

PROFESSIONAL SEAL

PROJECT NAME

Building 3
9950 Pritchard Road
Jacksonville, FL
Westlake
Industrial Park
Duval County


SHEET TITLE

BUILDING FLOOR PLAN

JOB NUMBER

SHEET NUMBER

A1.1

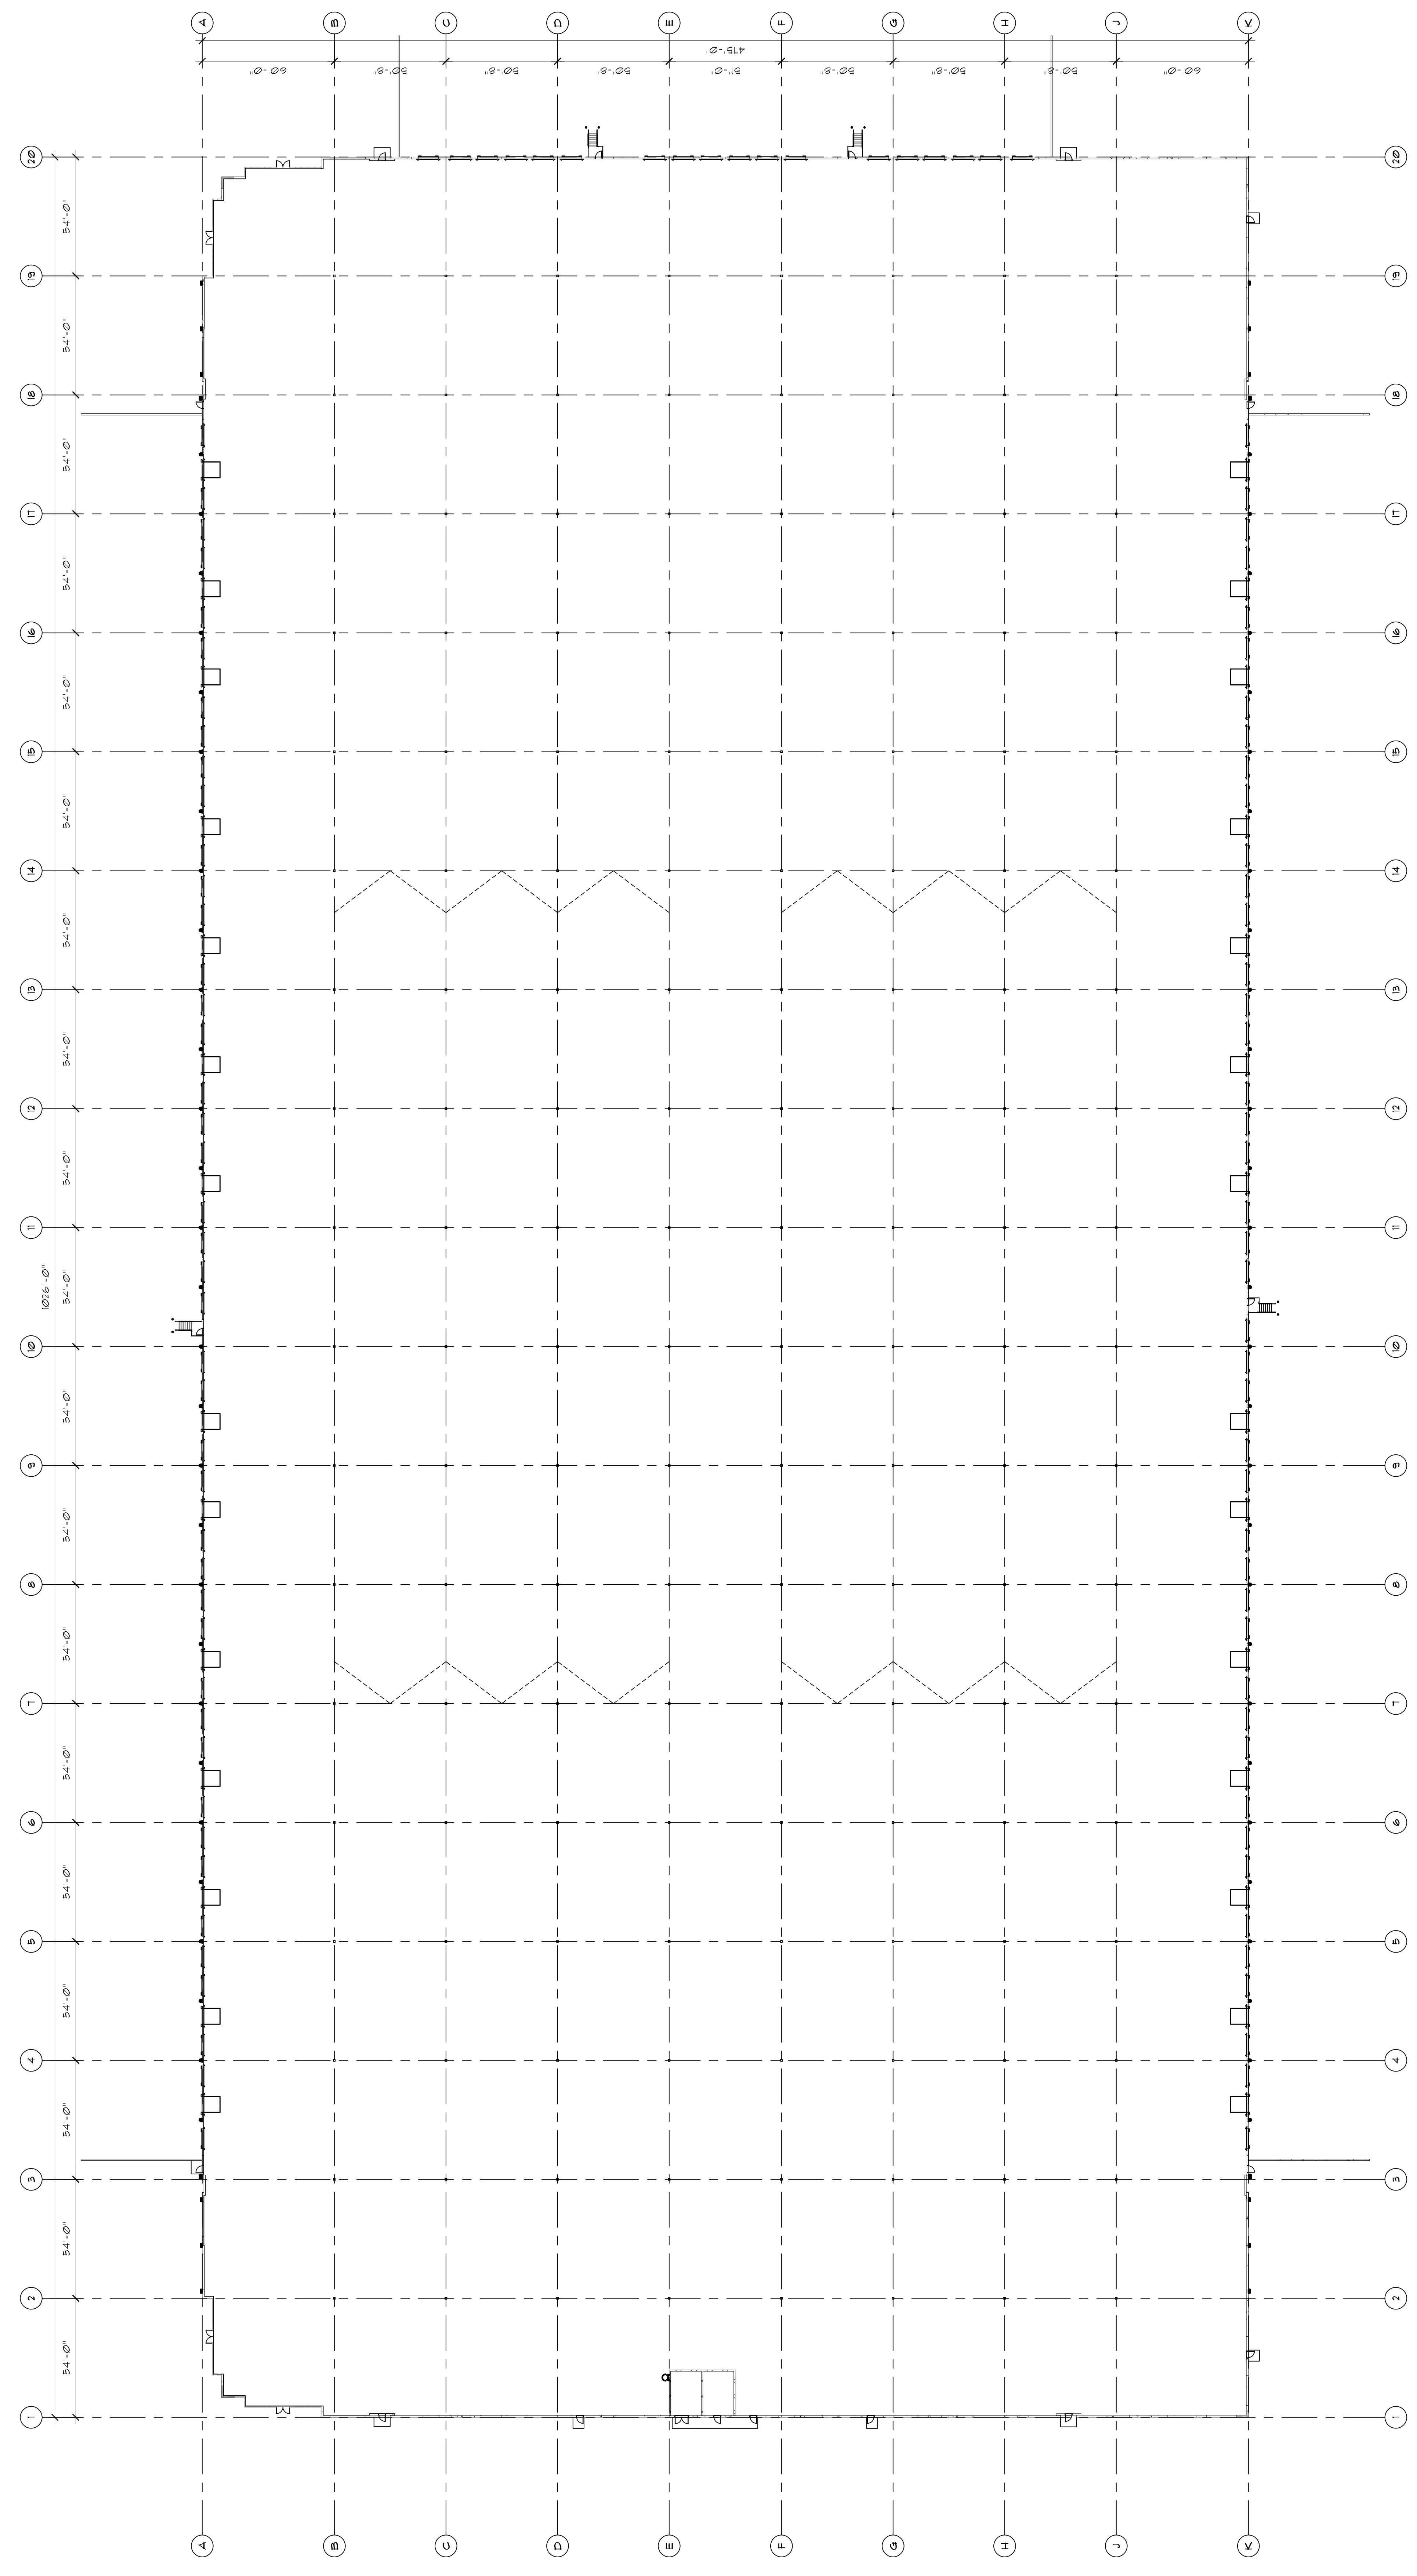

1 BUILDING FLOOR PLAN
1/8" = 1'-0"